



5ft Olmec Head Climber



The 5ft Olmec Head climber provides hours of fun for kids, appealing to their natural curiosity as well as their sense of fun. As part of an archaeological themed playground or any exciting play center, this climber provides kids a chance to develop their balance, coordination and self confidence. Custom designed using superior materials as well as high safety standards, the Olmec Head stimulates a kid's imagination as he contemplates the fascinating design. Olmec can also feature as a wonderful fountain feature in your water park, spraying water from its mouth.

The 4 Kids was born out of a desire to create high quality, one-of-a-kind park shelters and play environments that effectively appeal to children's natural curiosity and imagination.

All of our products are custom designed to work perfectly with your unique playground. Let us know how we can meet your specific needs by contacting our knowledgeable design specialists, today.

Contact Us

Ordering from The 4 Kids is easy, initial consultation & quote is free. We can also provide you with design ideas and conceptual drawings. We want your whole experience with The 4 Kids to be smooth & rewarding.

4400 Oneal St. Greenville, TX 75401

903.454.9237

info@the4kids.com

www.the4kids.com

Why Use Us?

Let our team of experienced engineers and artists make your playground the destination for fun! We can create an exciting space where children's imaginations can run wild. A playscape where parents can feel secure and create lasting memories with their whole family.

Key Features

- For climbing or pretending, the Olmec Head climber is ideal
- High safety standards, low maintenance
- Ideal for Parks, Casinos, Theme Parks, and more
- This item can be made into a fountain of play for splash parks



Specifications

Use Zone:
16'3"L x 14'5.5"W

Mounting Options:
Installation Options



Contact Us

Ordering from The 4 Kids is easy, initial consultation & quote is free. We can also provide you with design ideas and conceptual drawings. We want your whole experience with The 4 Kids to be smooth & rewarding.

4400 Oneal St. Greenville, TX 75401


903.454.9237

info@the4kids.com

www.the4kids.com

© 2014 The 4 Kids Inc. All rights reserved.

* SUBJECT TO THE4KIDS ARTISTIC INTERPRETATION

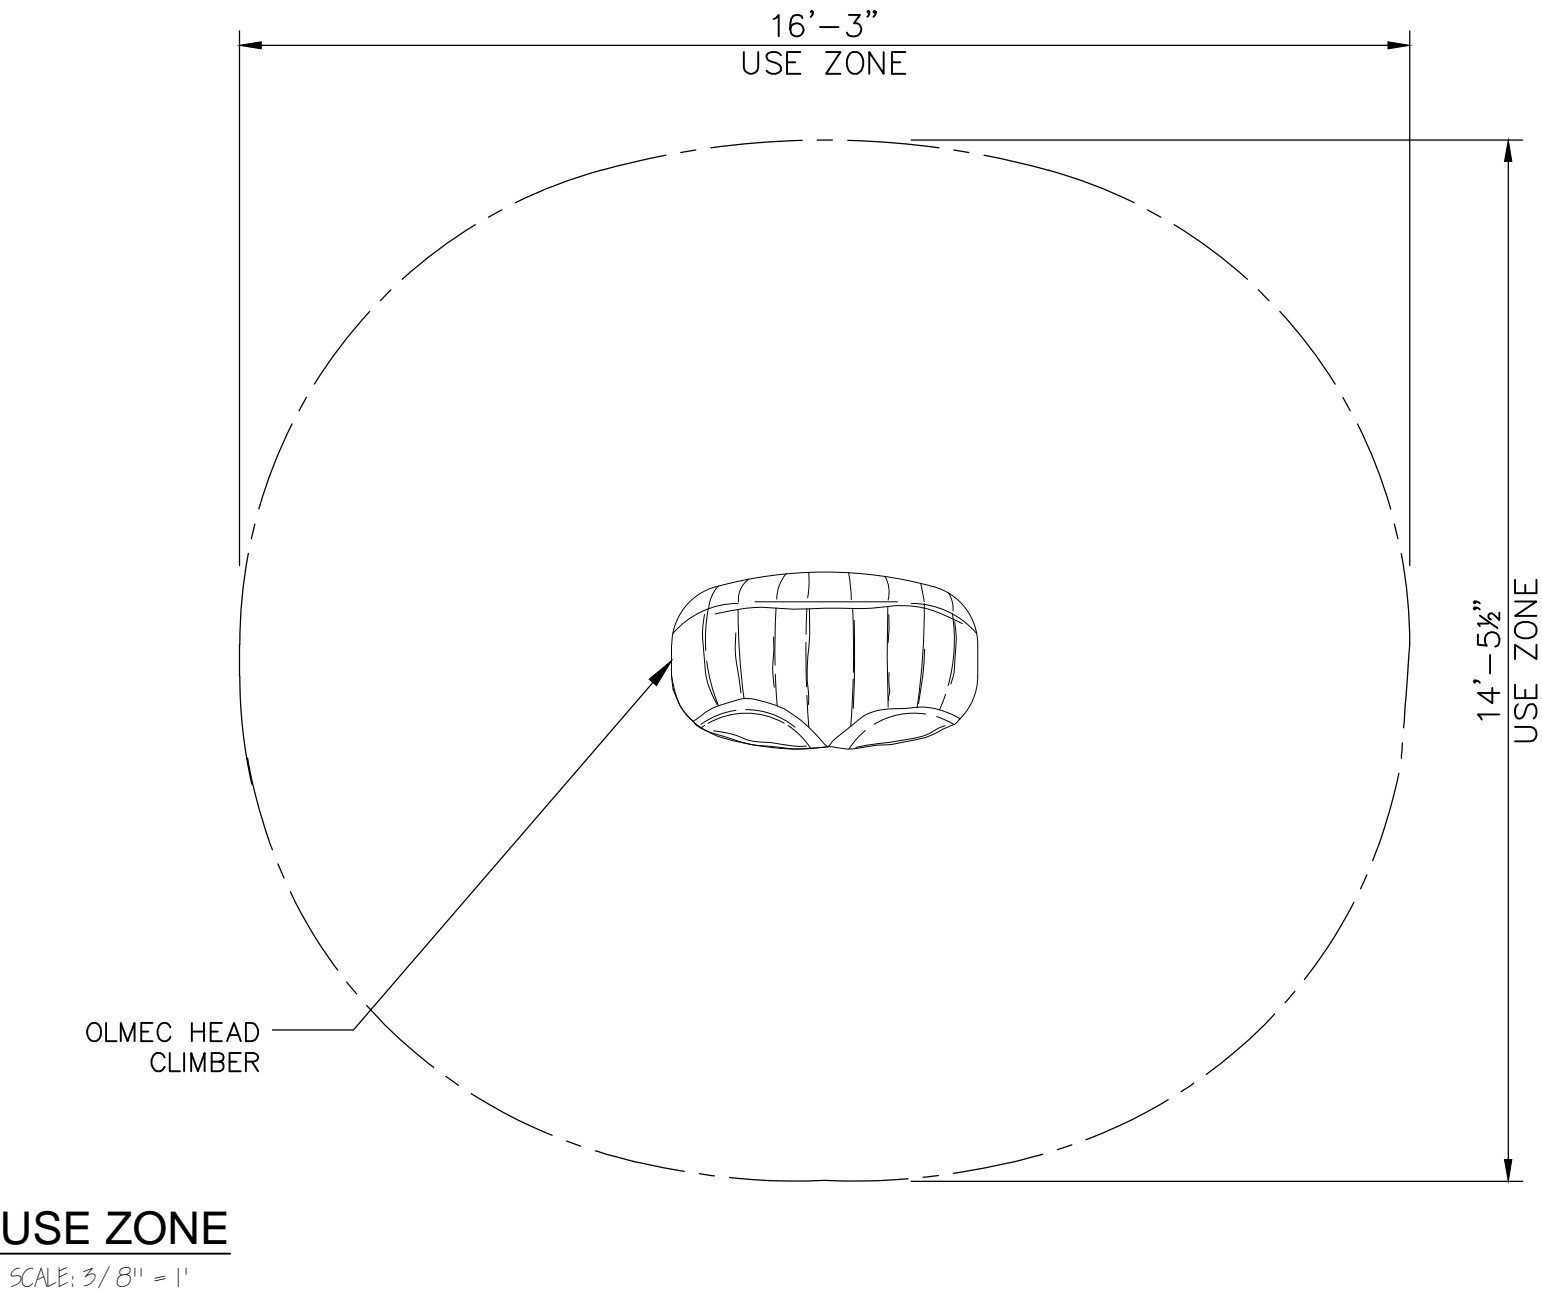

PROJECT:

TITLE:
5FT OLMEC HEAD CLIMBER
USE ZONE

ITEM ID: ARC101

MATERIAL: GFRP

MOLD

APX. TTL. WEIGHT

TOTAL # OF ITEM: -

-- LBS.

TOTAL SQ. FEET: - [- sqm.]

TYPE DWG: FABRICATION

DRAWN BY: ABS

DATE:

SCALE: AS NOTED


SHEET:

DWG. SHEET: -




ALL RIGHTS RESERVED. THIS DRAWING IS PROPERTY OF THE 4 KIDS INC. AND MAY BE USED ONLY WHEN UTILIZING THE 4 KIDS INC. GENERAL TERMS AND CONDITIONS APPLY. THIS DETAIL MAY NOT APPLY TO ALL CONDITIONS.
4400 ONEAL STREET, GREENVILLE, TX 75401 PHONE 903.454.9237 FAX 903.454.3642

* SUBJECT TO THE4KIDS ARTISTIC INTERPRETATION

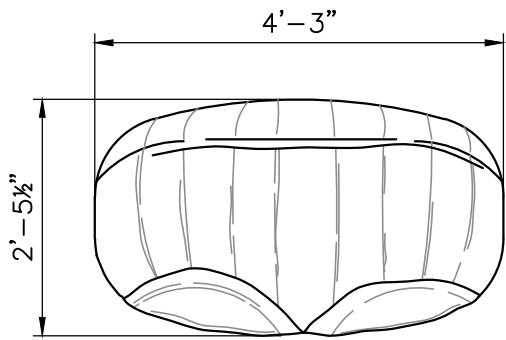


PLAN

SCALE: 1/2" = 1'

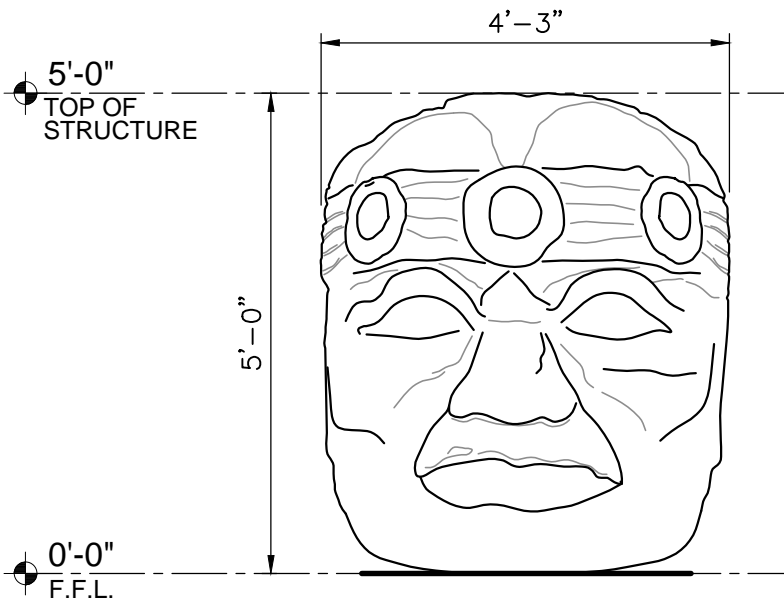


FRONT ELEVATION

SCALE: 1/2" = 1'

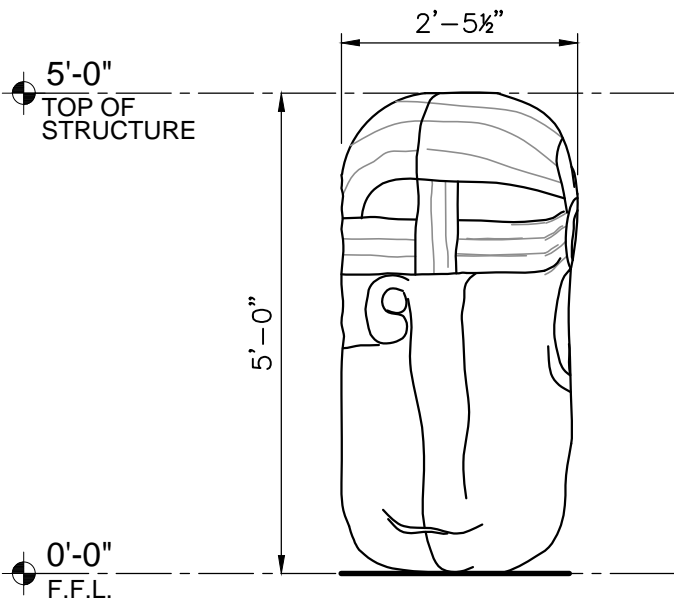

SIDE ELEVATION

SCALE: 1/2" = 1'

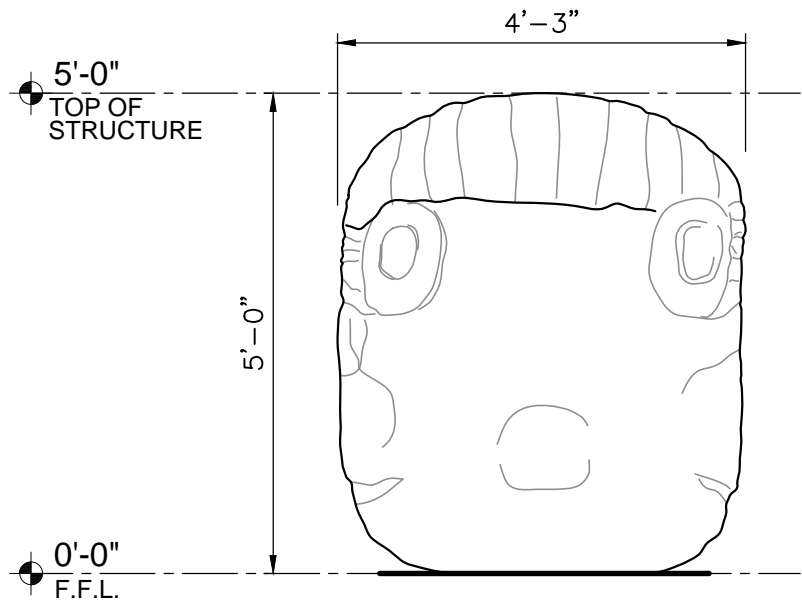

REAR ELEVATION

SCALE: 1/2" = 1'

PROJECT:

TITLE:

ITEM ID: ARC101

MATERIAL: GFRP

5FT OLMEC HEAD CLIMBER

MOLD

APX. TTL. WEIGHT

TOTAL # OF ITEM: -

-- LBS.

TOTAL SQ. FEET: - [- sqm.]

TYPE DWG: FABRICATION

DRAWN BY: ABS

DATE:

SCALE: AS NOTED

SHEET:

DWG. SHEET: -



ALL RIGHTS RESERVED. THIS DRAWING IS PROPERTY OF THE 4 KIDS INC. AND MAY BE USED ONLY WHEN UTILIZING THE 4 KIDS INC. GENERAL TERMS AND CONDITIONS APPLY. THIS DETAIL MAY NOT APPLY TO ALL CONDITIONS.

4400 ONEAL STREET, GREENVILLE, TX 75401 PHONE 903.454.9237 FAX 903.454.3642