


MOUNTING DETAIL B
SEE: PSC.--.M.2.R0

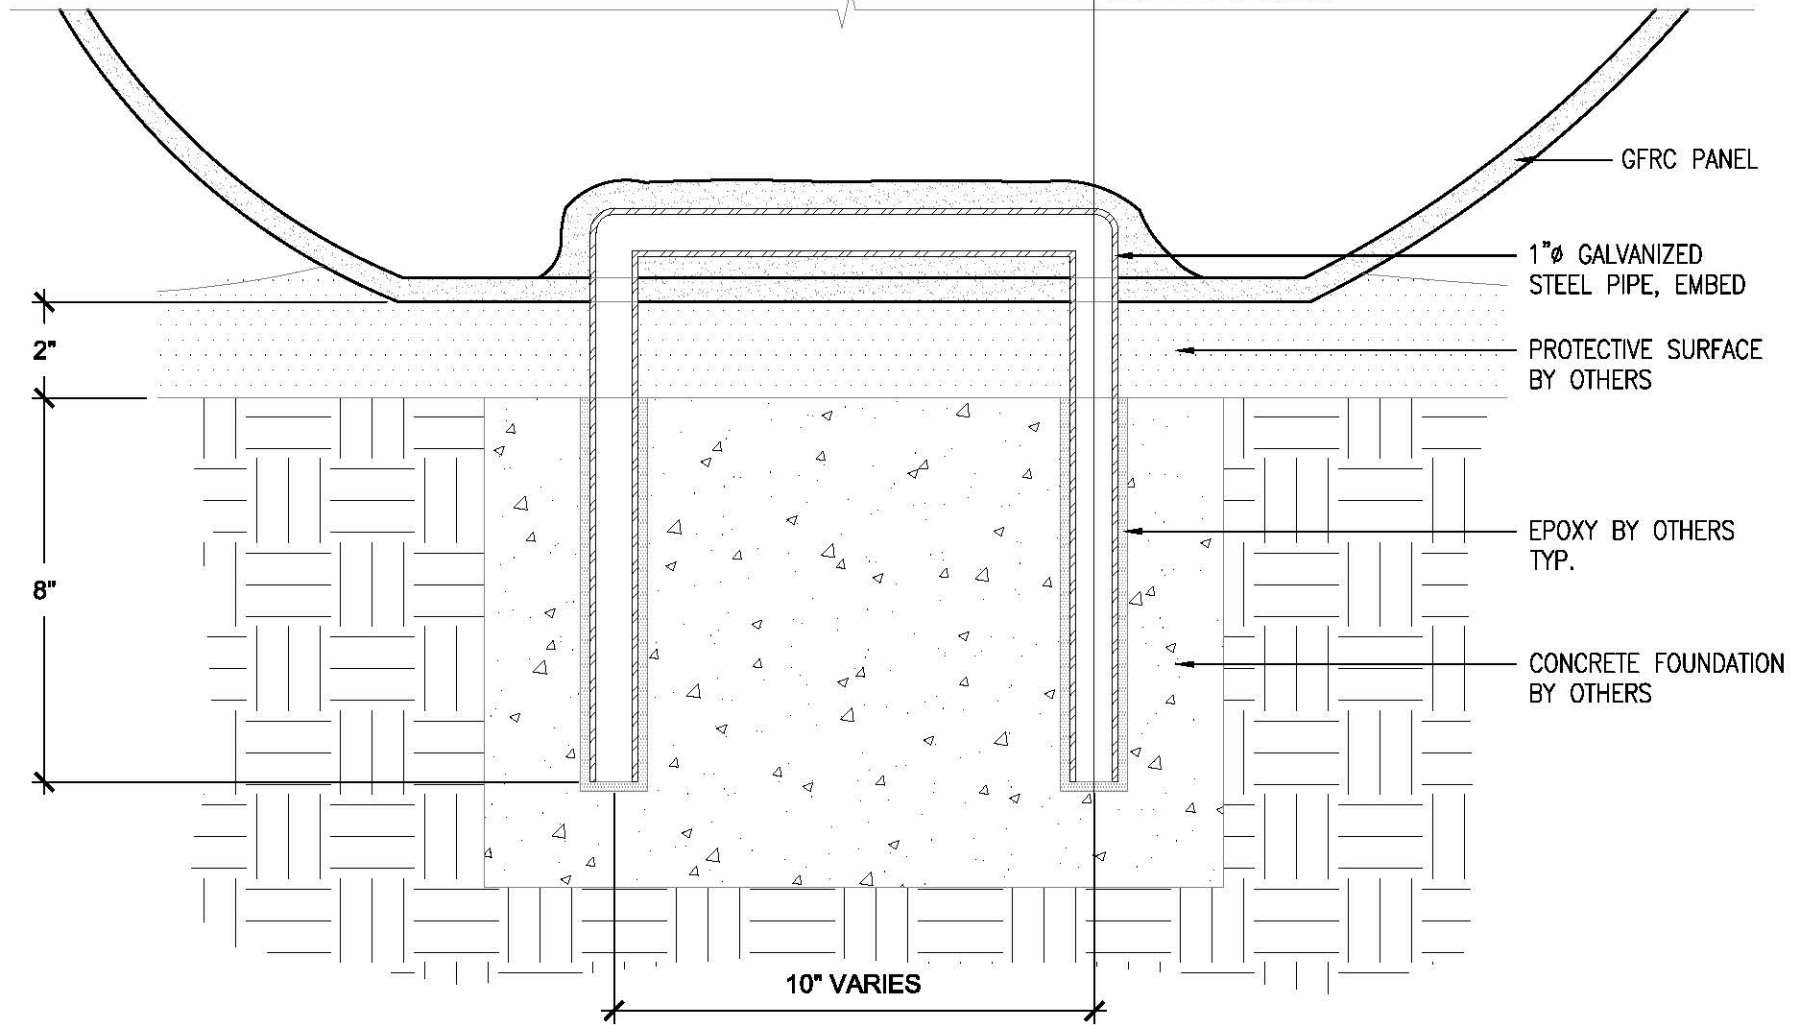

GFRP PANEL

1"Ø GALVANIZED
STEEL PIPE, EMBED

PROTECTIVE SURFACE
BY OTHERS

EPOXY BY OTHERS
TYP.

CONCRETE FOUNDATION
BY OTHERS

2"

8"

10" VARIES

MOUNTING DETAIL A
SCALE: 3"= 1'-0"



CUSTOM THEMED PLAYGROUNDS


1100 ONEAL STREET, GREENVILLE, TX 75101 PHONE 903.454.9237 FAX 903.454.3642

TITLE: ANIMAL CRACKERS

SCALE: AS NOTED

TYPE DWG: TYPICAL MOUNTING DETAIL

DWG. SHEET: **PSC.--.M.1.R0**

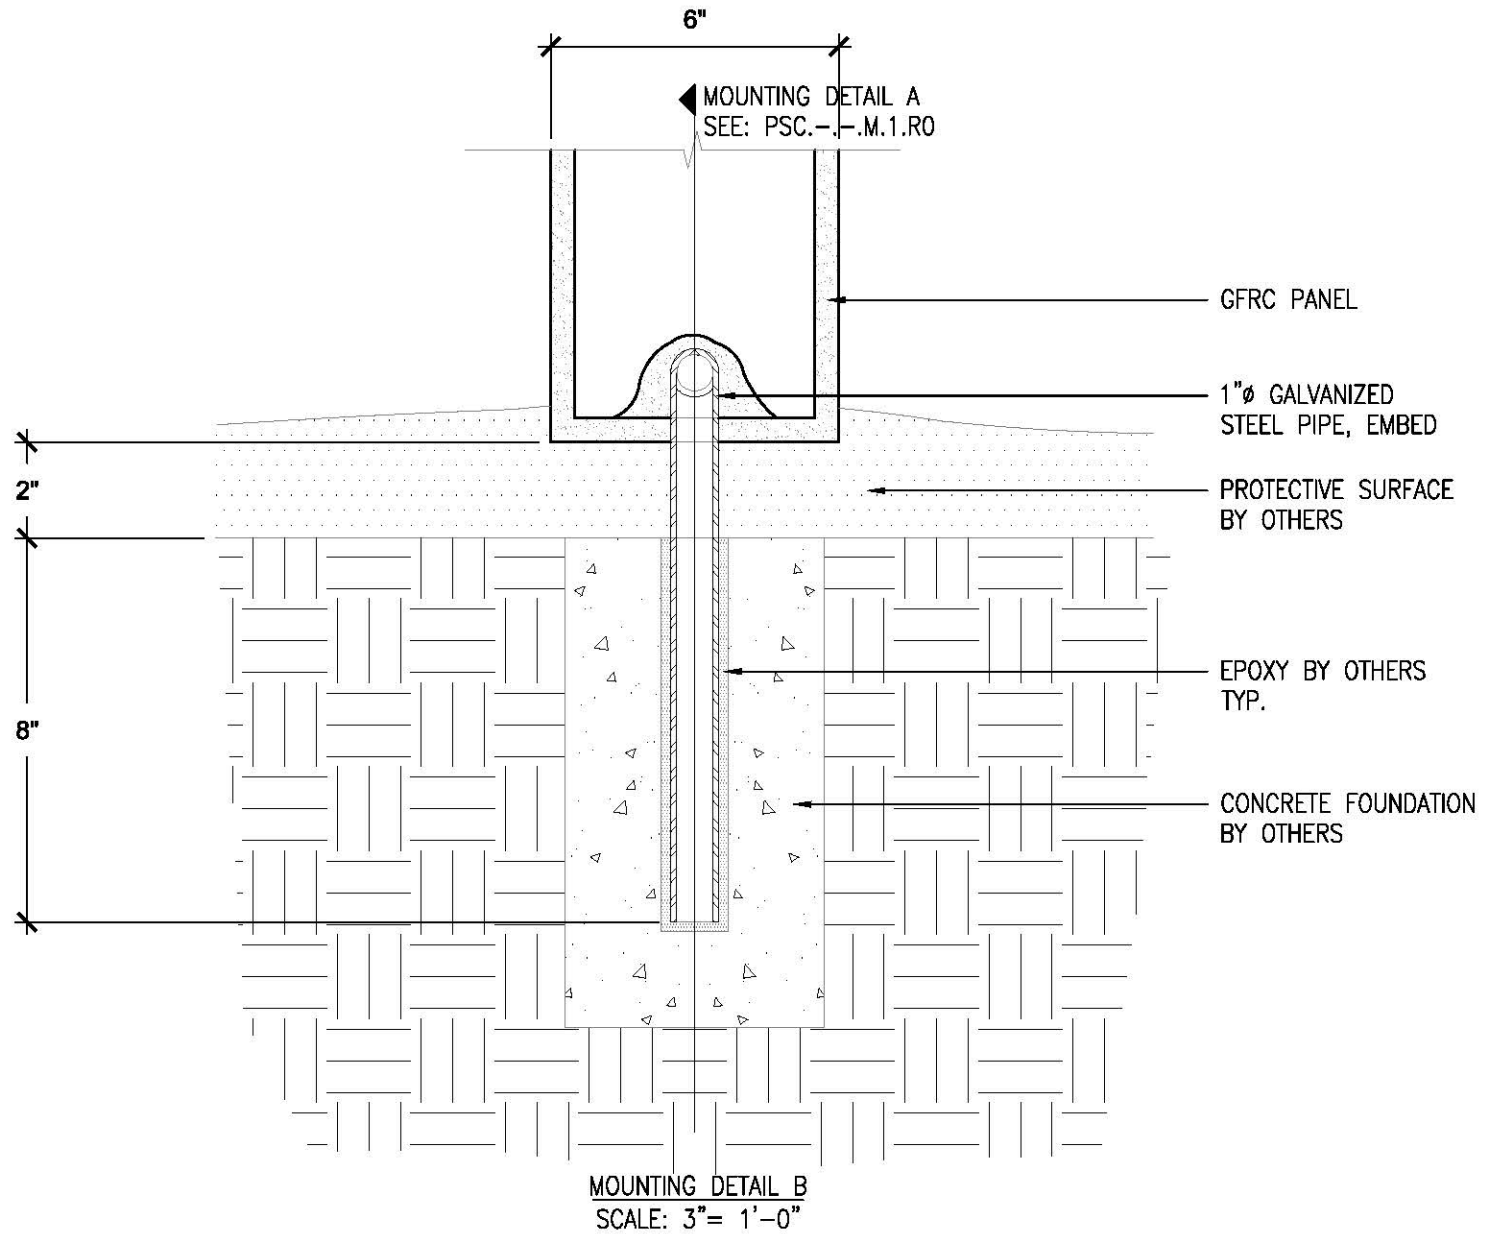

CUSTOM THEMED PLAYGROUNDS

1100 ONEAL STREET, GREENVILLE, TX 75101 PHONE 903.454.9237 FAX 903.454.3642

TITLE: ANIMAL CRACKERS

SCALE: AS NOTED

TYPE DWG: TYPICAL MOUNTING DETAIL

DWG. SHEET: **PSC.-.M.2.R0**