




PLAN VIEW

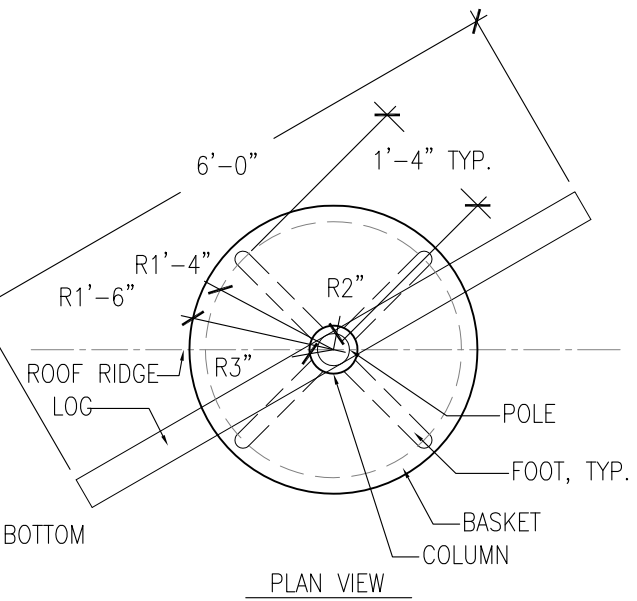


PLAN VIEW

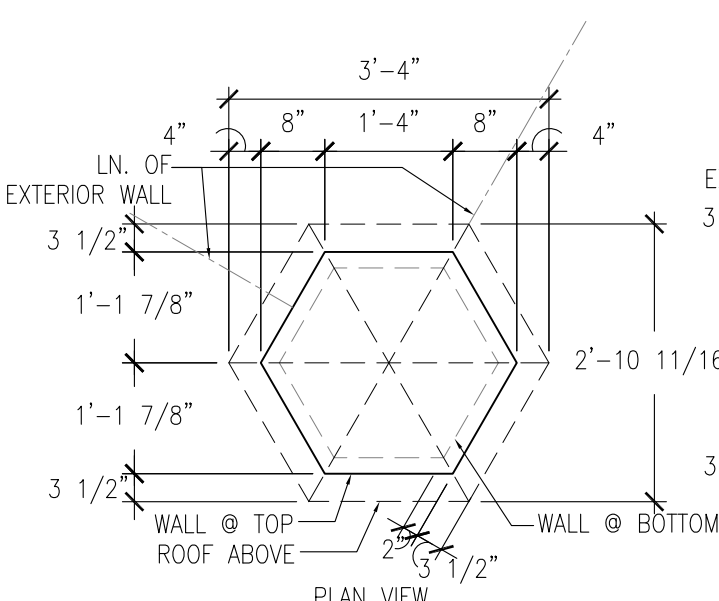


PLAN VIEW

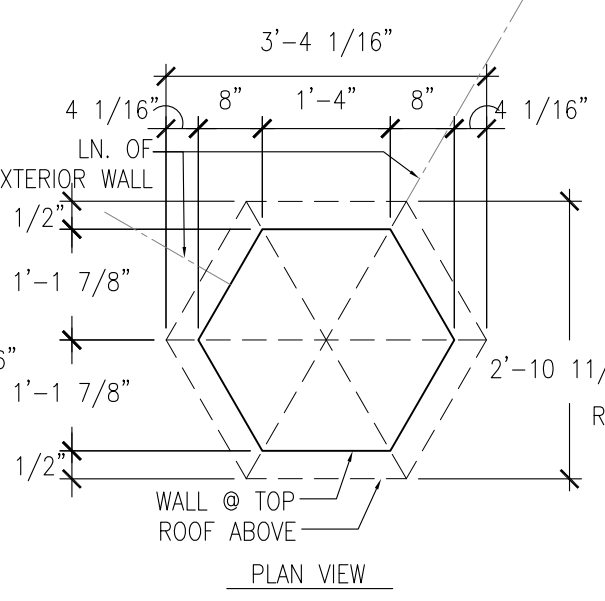

PLAN VIEW

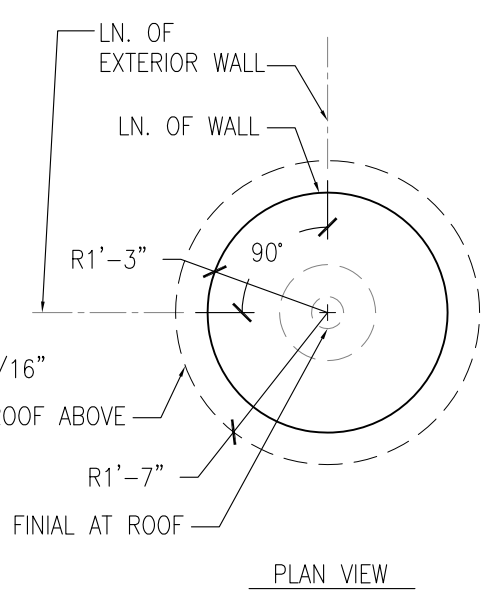


PLAN VIEW

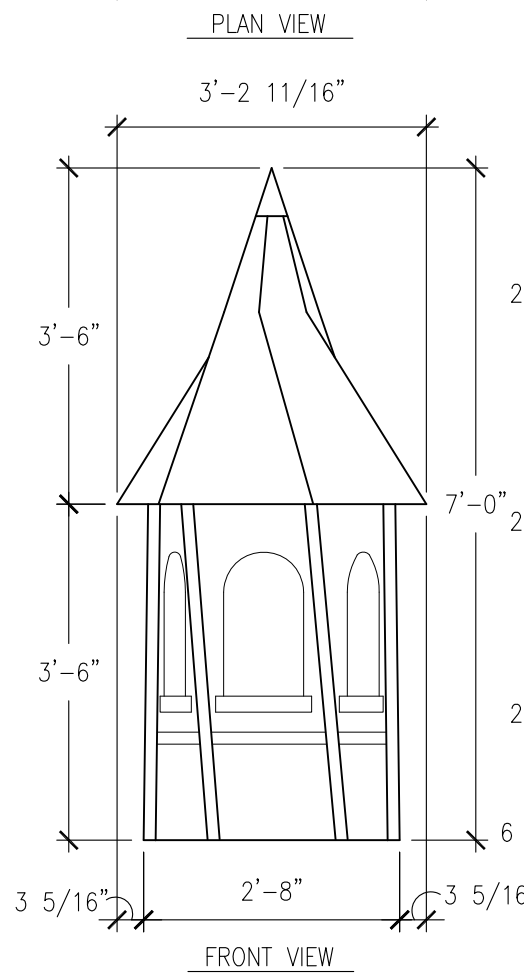


FRONT VIEW

TWISTED

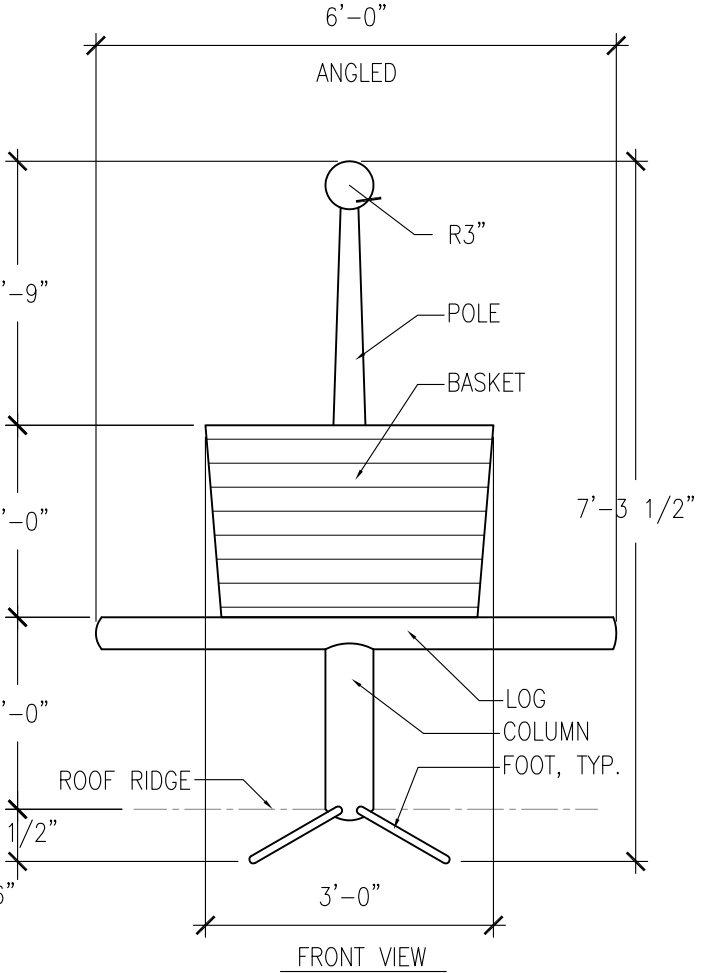


FRONT VIEW

CROW'S NEST

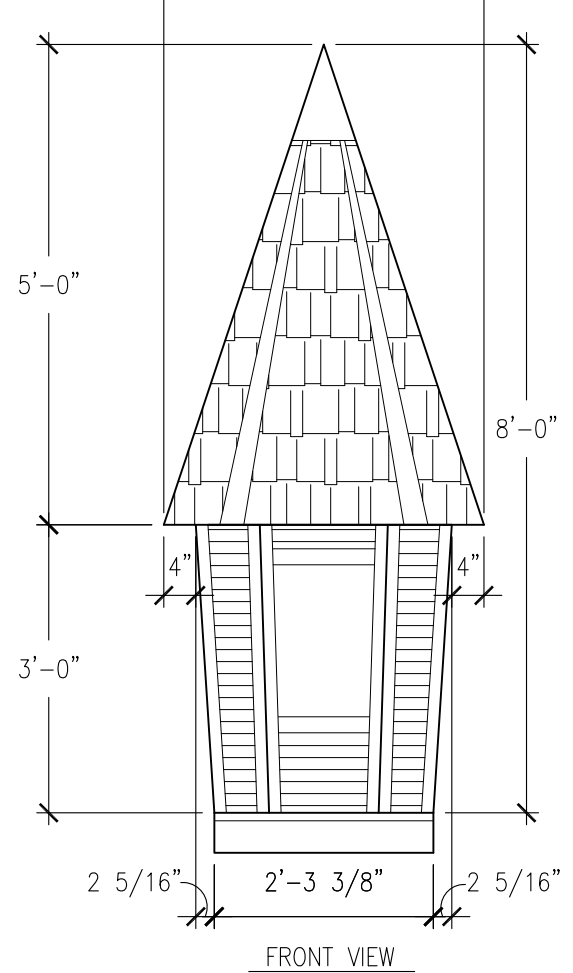


FRONT VIEW

SPIRE

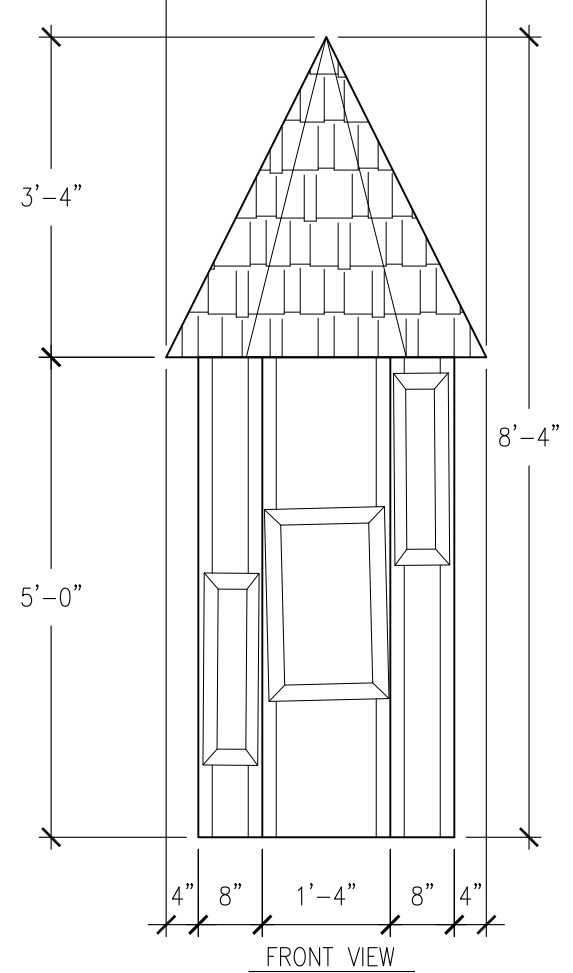


FRONT VIEW

ELONGATED DORMER

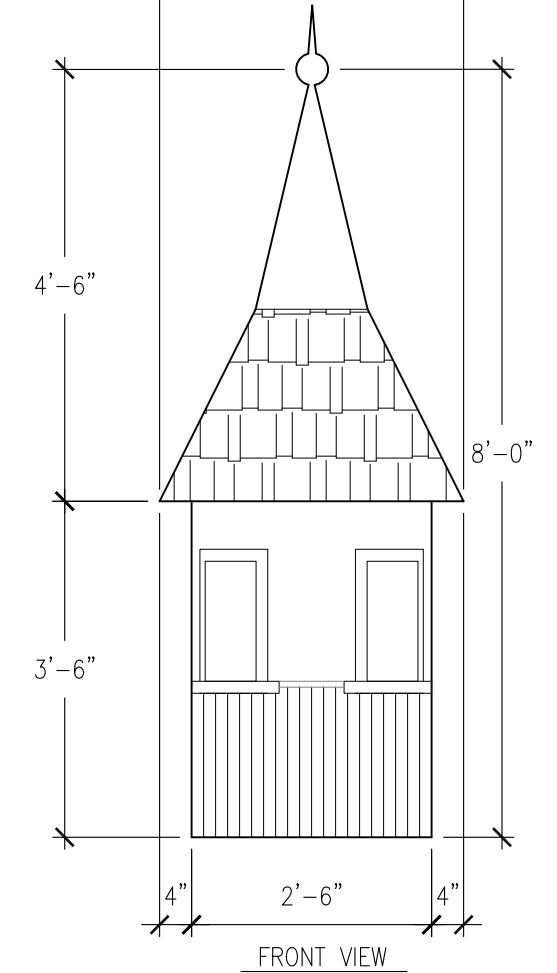

FRONT VIEW

DORMER W/ FINIAL

PROJECT: THE 4 KIDS TREE HOUSE		DRAWING TITLE: DORMER WINDOW TYPES	
 CUSTOM THEMED PLAYGROUNDS 4100 ONEAL STREET, GREENVILLE, TX 75101 PHONE 903.454.9237 FAX 903.454.3642	DATE: 07/12/13	SHEET: B	TYPE DWG: SETTINGS
	SCALE: 1/2" = 1'-0"	DRAWN BY: TSPA	DWG. SHEET: N/A