




DORMER 02

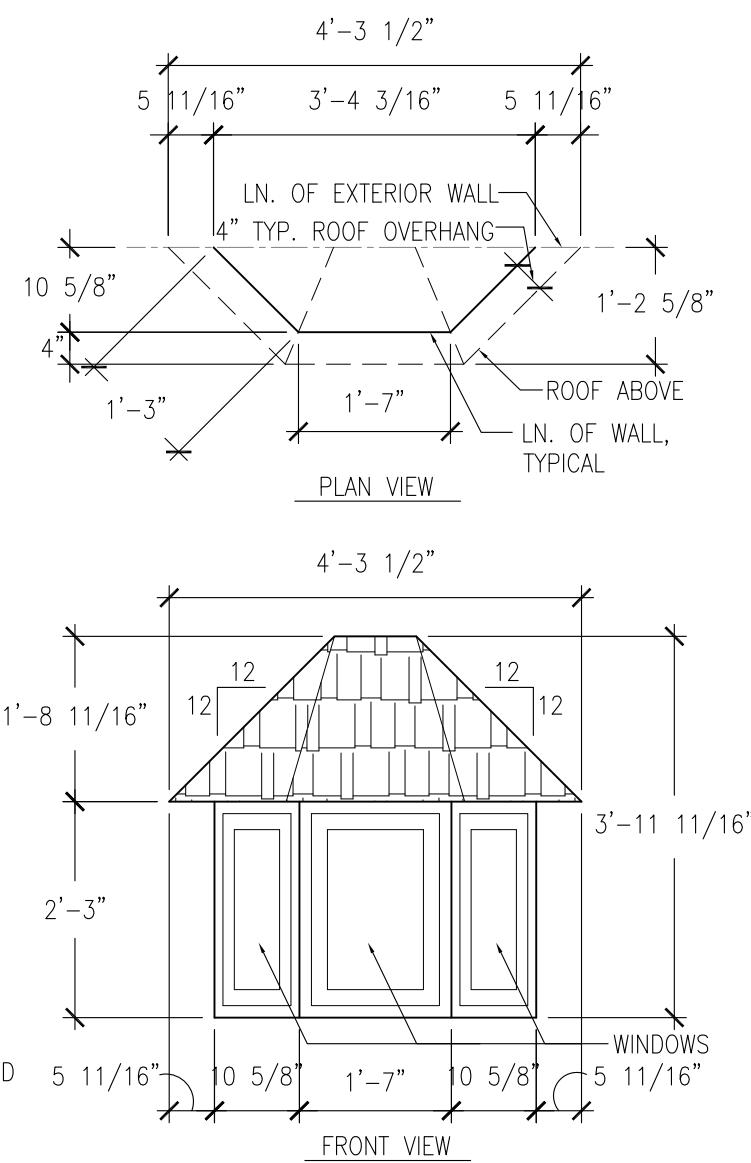


VICTORIAN

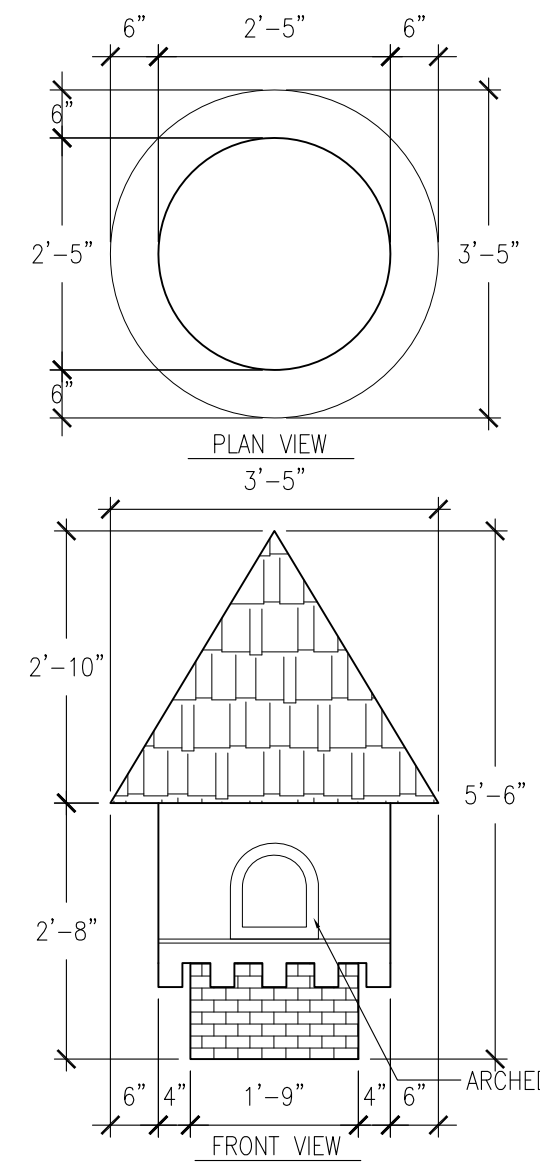


CASTLE

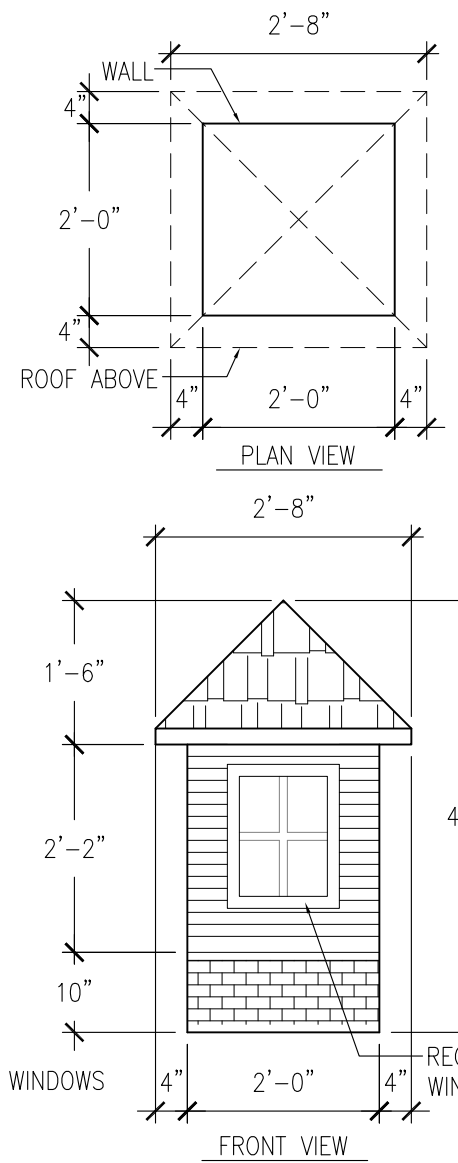


TOWER

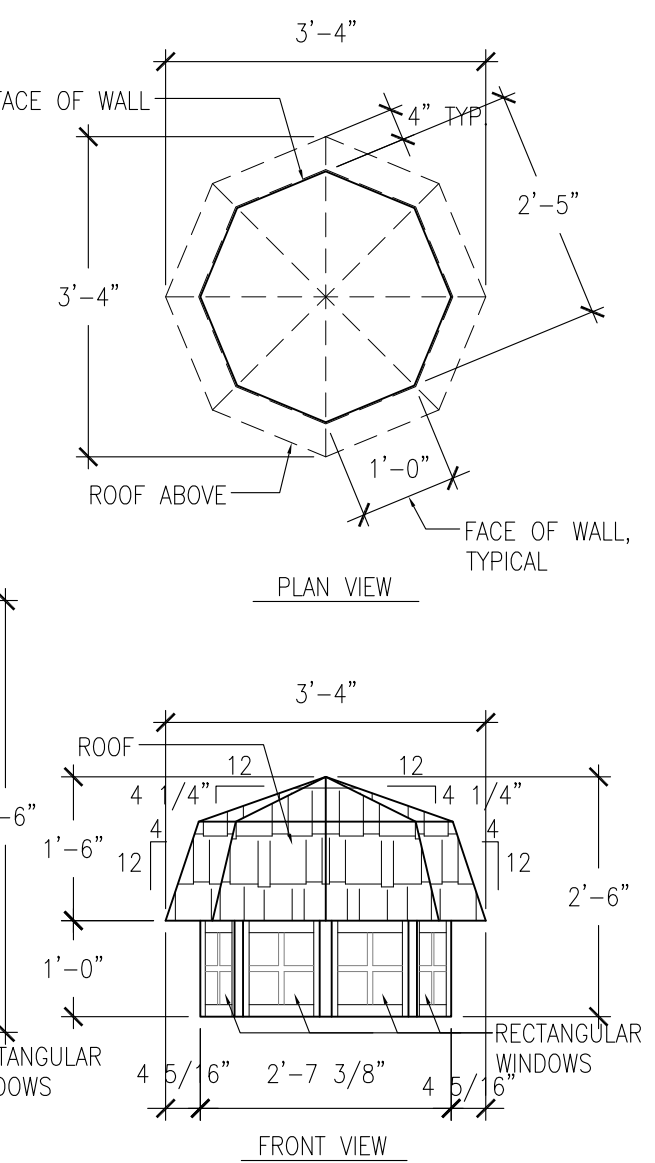


FARM

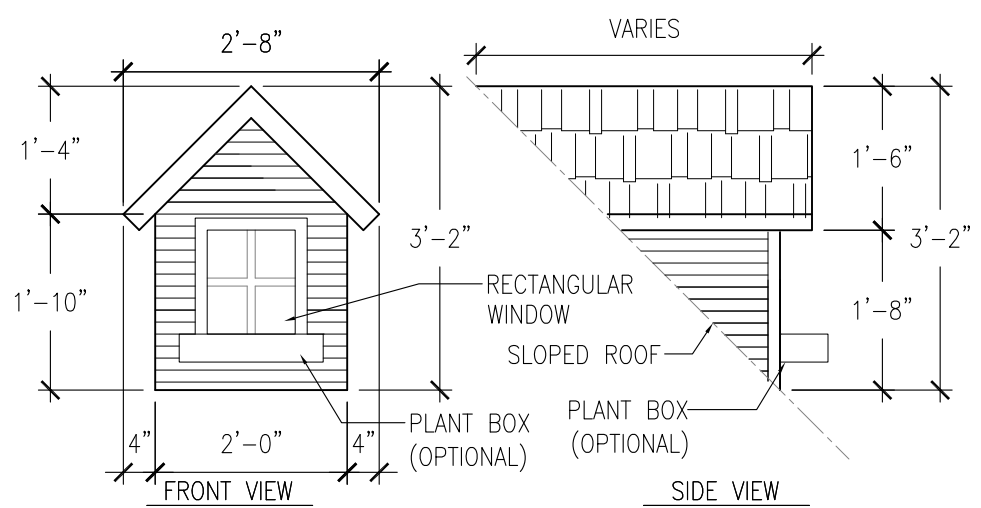


DORMER 01

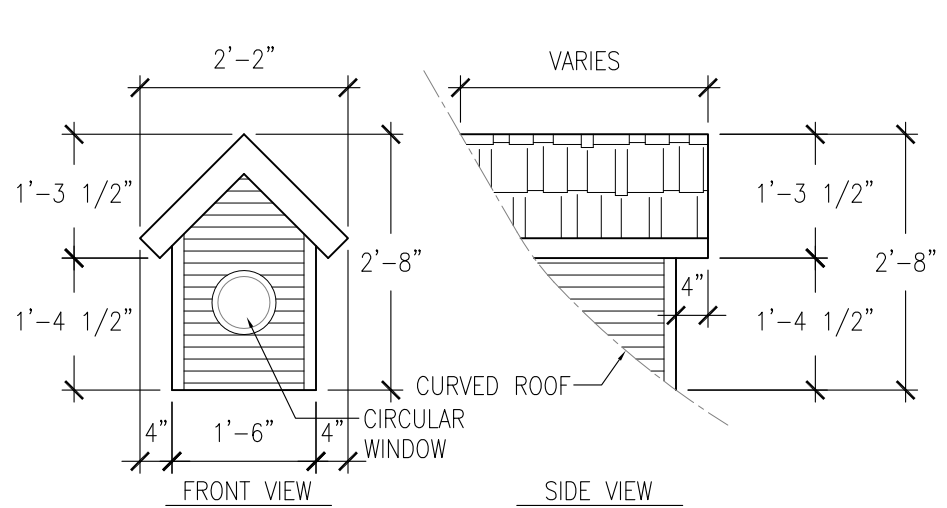

DORMER 03

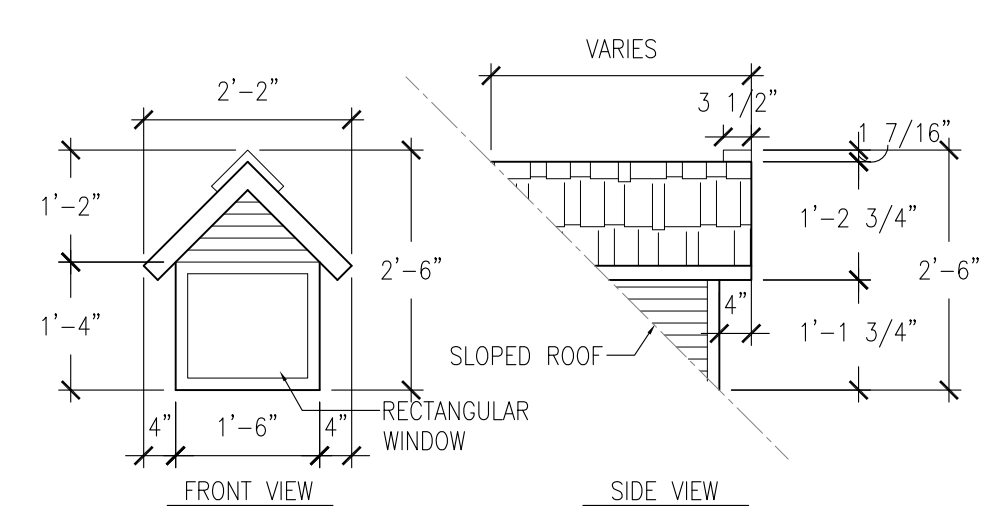

DORMER 04

PROJECT: THE 4 KIDS TREE HOUSE		DRAWING TITLE: DORMER WINDOW TYPES	
 CUSTOM THEMED PLAYGROUNDS 4100 ONEAL STREET, GREENVILLE, TX 75101 PHONE 903.454.9237 FAX 903.454.3642	DATE: 05/18/15	SHEET: B	TYPE DWG: SETTINGS
	SCALE: 1/2" = 1'-0"	DRAWN BY: TSPA	DWG. SHEET: T4K-...S.3.R0